
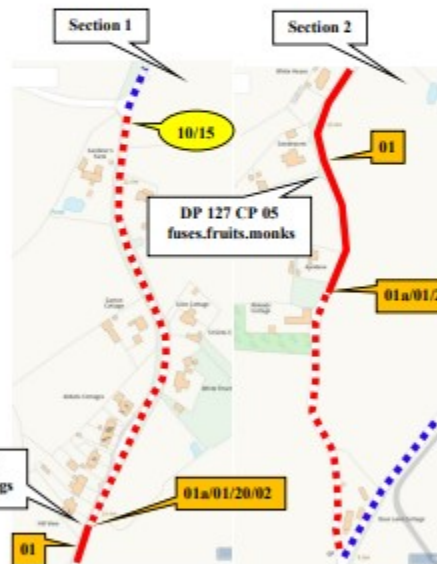
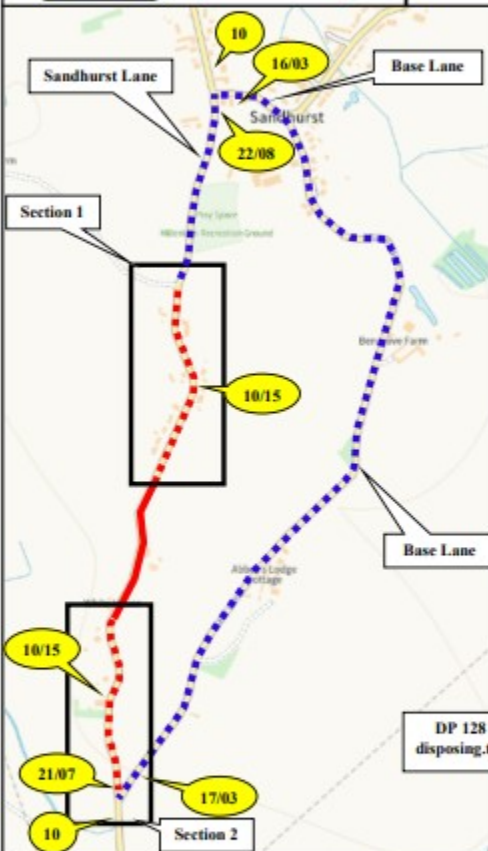


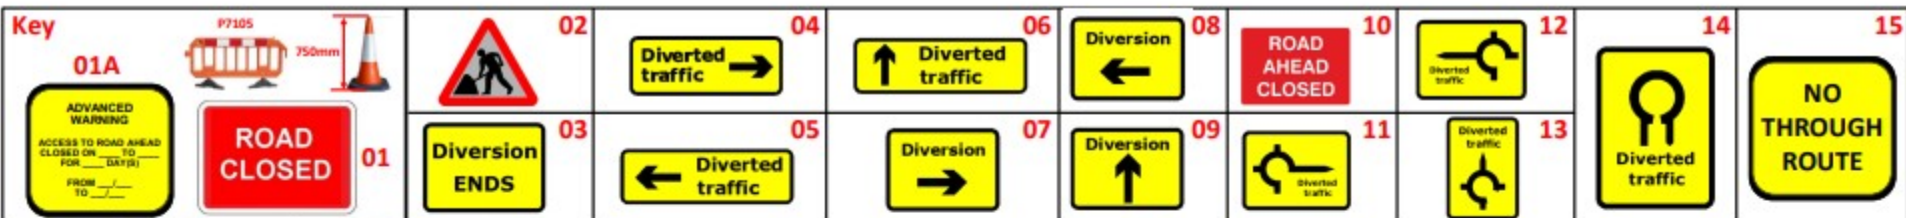


WORKS AREA TO BE AIR LOCKED
AND PATROLLED FOR PEDESTRIANS
BY ONSITE TMO

Diversion Length:
1.9 Miles

All properties within
Closure points to be
leaflet dropped

What 3 Words:
irony.inflating.pampering
To
demanding.frosted.gloom

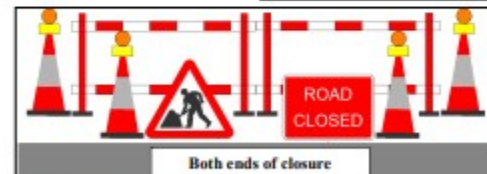

Barriers, cones and flashing
lamps required each end of
road closure



Sunbelt Rentals UK (Traffic Management)
Kemble Airfield Enterprise Park
Cirencester Road
Kemble
GL7 6BQ
03700 500 792
0845 004 7105

Note
1. All equipment shall be approved and shall comply with the Department Of Transport specification MCD11.1. This drawing does not show the normal road works signage that will be required as per Chapter 8.
2. All signs to be in accordance with TSRGD 2016 and to minimum class retroreflective.
3. Minimum height of lettering to be 60mm and sign boards to be 1000mm (750mm where appropriate).
This drawing is protected by copyright and the information contained therein is confidential.
This drawing may not be copied and the information therein may not be used, or disclosed to a third party, wholly or in part with the written permission of Sunbelt Rentals UK (Traffic Management).

CROWN COPYRIGHT DATA REPRODUCED BY PERMISSION OF THE CONTROLLER OF HMSO

CLIENT DETAILS OPENREACH		REP/DEPOT DA/213	DRAWN BY DA/213	ADDRESS Sandhurst Lane Sandhurst, Tewkesbury, Gloucestershire GL2 9NW	
DATE 07/11/2024	SHEET No 1 OF 1	VERSION NUMBER 001			
AMENDED DATE	AMENDED BY	SCALE NOT TO SCALE			
This layout is for installation by NRSWA, Lantra 12A, 12B, 12D qualified persons.					
				BUS ROUTE AFFECTED	☒

ROAD CLOSURE	CLOCKWISE DIVERSION
DIVERSION	ANTI-CLOCKWISE DIVERSION
	ROAD CLOSURE SIGN
ROAD CLOSURE LENGTH (APPROX)	539 M
ROAD CLOSURE WIDTH (APPROX)	4.5 M
Contract Number	213-S016437